

SEE PAGE 21

SEE PAGE 6




SEE PAGE 22

SEE PAGE 20

SEE PAGE 20

SEE PAGE 18

SEE PAGE 3

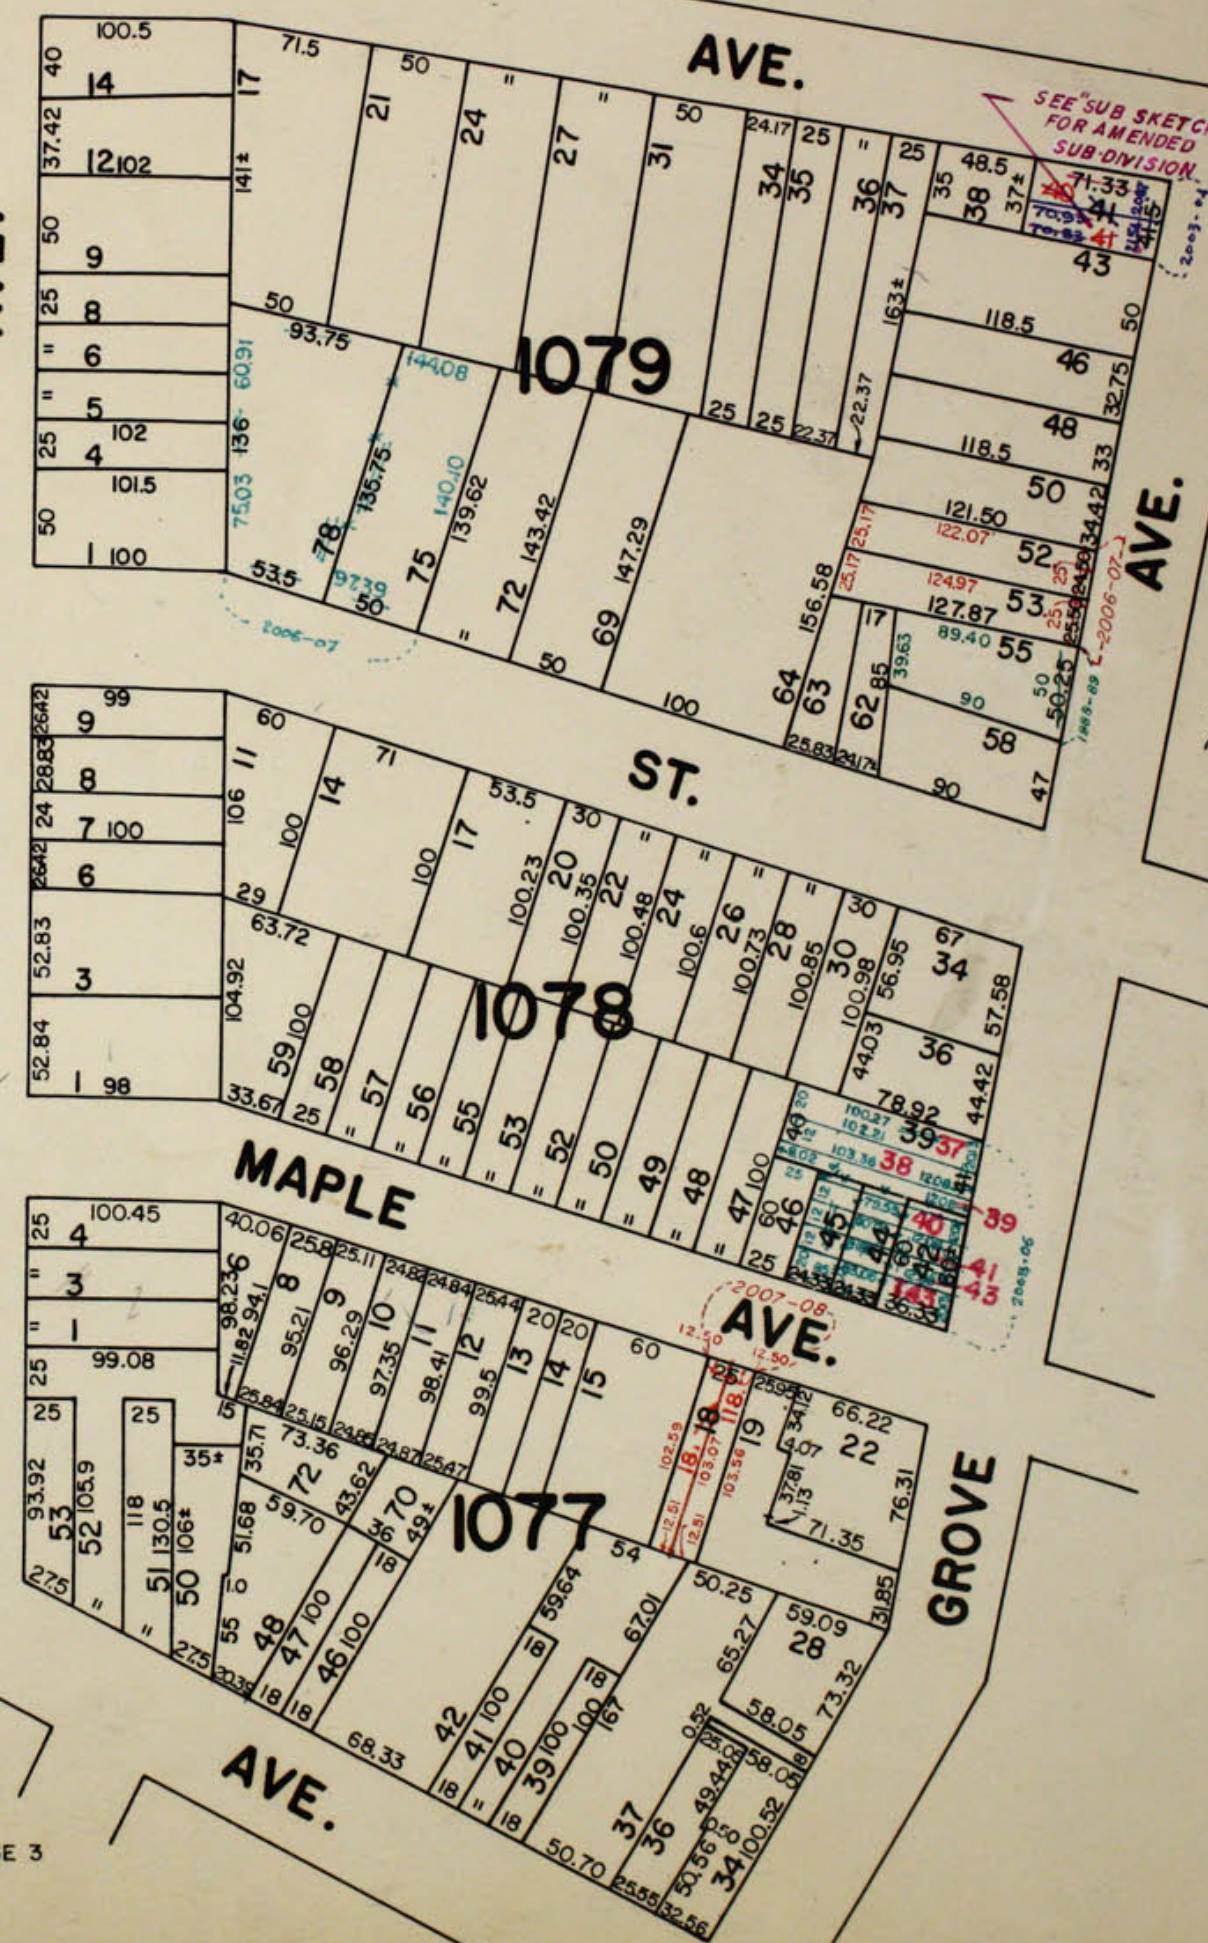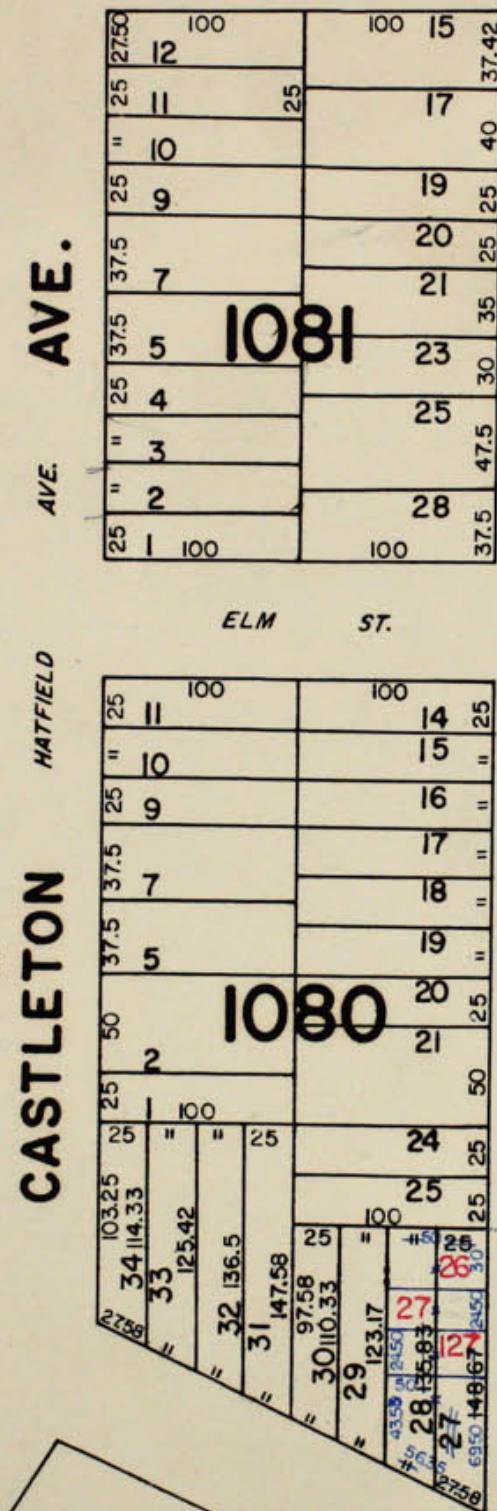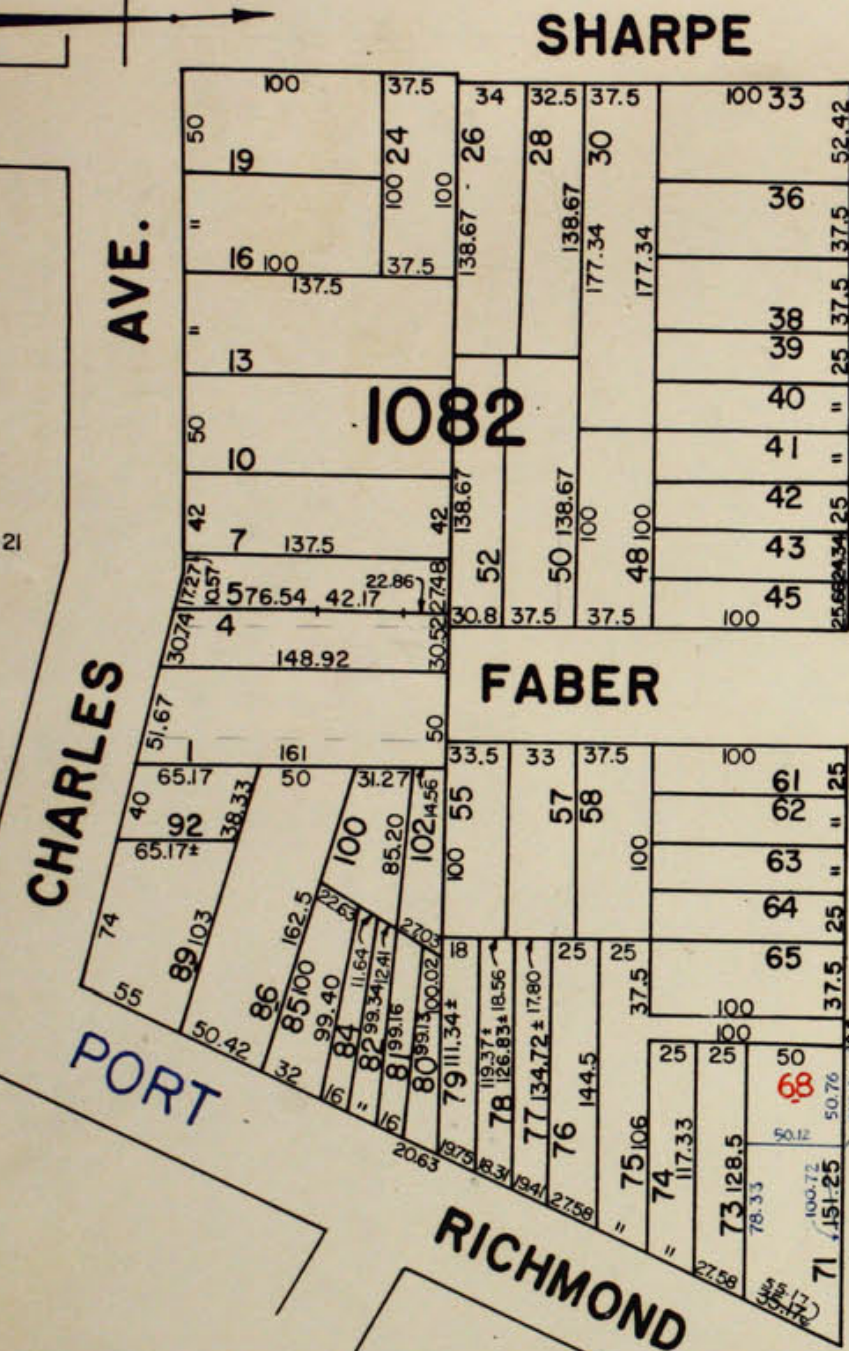

SEE "SUB SKETCH" FOR AMENDED SUB-DIVISION.

"SUB-SKETCH" - BLOCK 1079 - (SCALE = 1" = 50')