


LORIMER STREET

JACKSON STREET

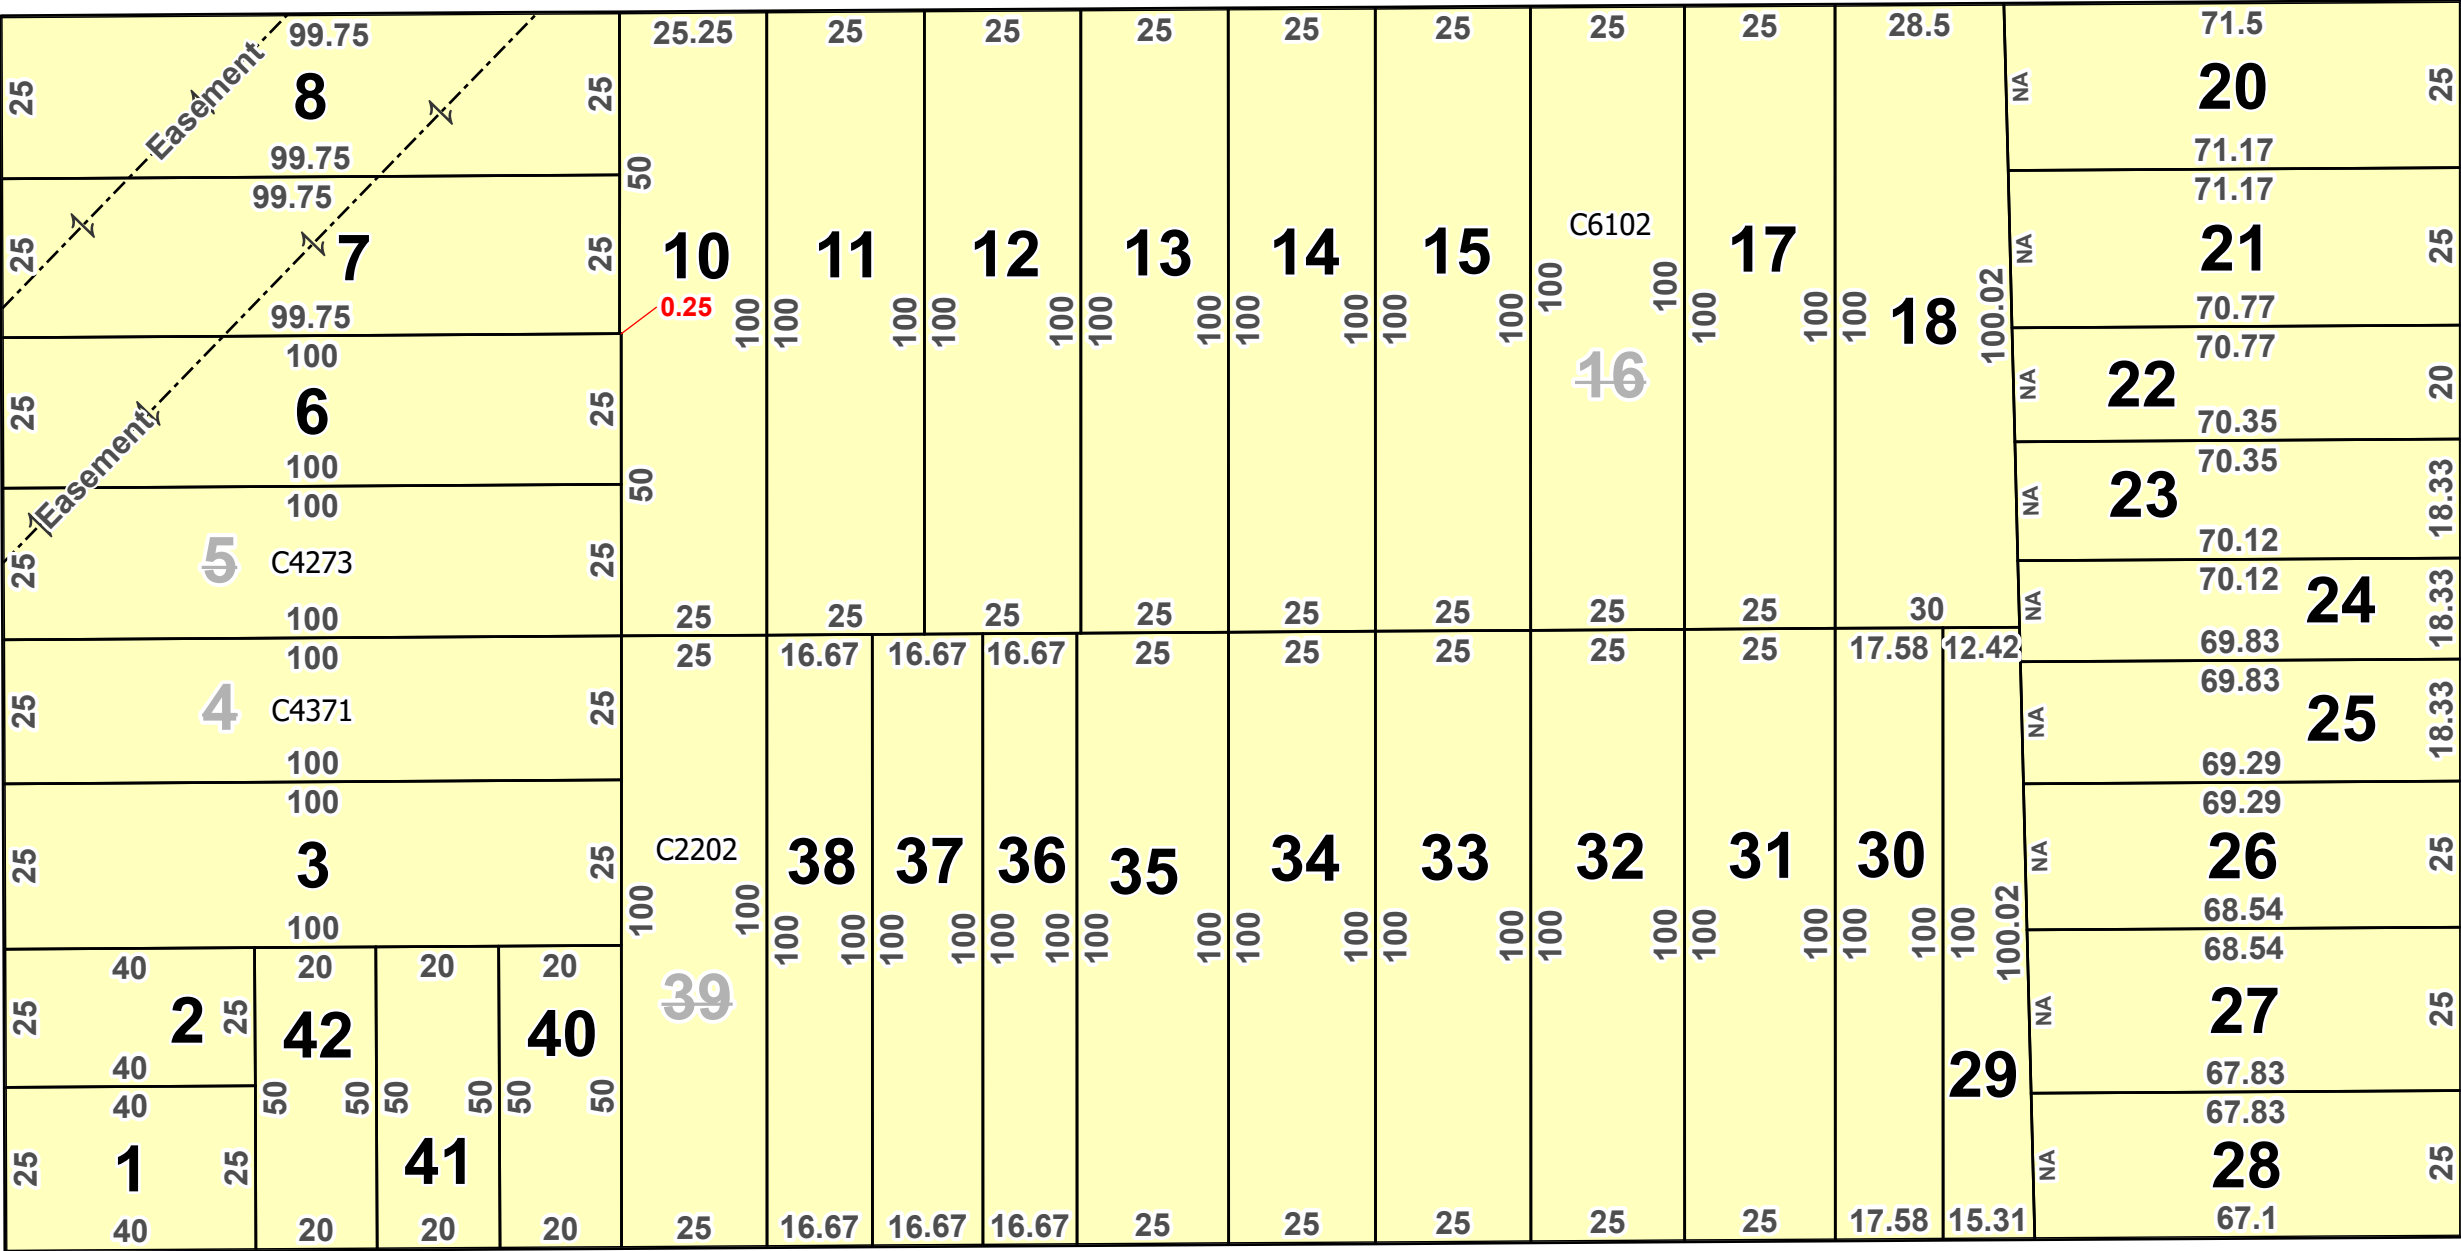

LEONARD STREET

SKILLMAN AVENUE

TAX_LOT_POLYGON

TAX_BLOCK_POLYGON

BOUNDARY

↱

POSSESSION_HOOK

50

Tax Lot Number

50

Tax Block Number

50

Condo FKA Tax Lot Number

C50

Condo Flag/Number

A9000

Air Lot Flag/Number

S8000

Sub Lot Flag/Number

R

REUC Flag

TAX_LOT_FACE

Regular

Underwater

Unknown

50

Tax Lot Dimension

+/- 50

Approximate Tax Lot Dimension

2742

2747

2752

N

W

E

S

Effective Date: 04/28/2025

End Date: Current

NYC Digital Tax Map

Borough of Brooklyn

Block: 2747

20

0

20

40

Feet

The official tax maps for the City of New York are maintained by the Department of Finance Tax Map Office. Tax maps show the lot lines, the block and lot numbers, the street names, lot dimensions, and easements. The maps and information presented are for information purposes only. The City of New York Department of Finance is not responsible for errors, omissions, or geographic accuracy on these digital maps. The Geographic Information System (GIS) information presented should not be used for boundary lines or location and should not be used as a substitute for engineer drawings or surveys. Any use of this map for conveyances of property or any other legal proceeding is at the sole risk of the parties.